
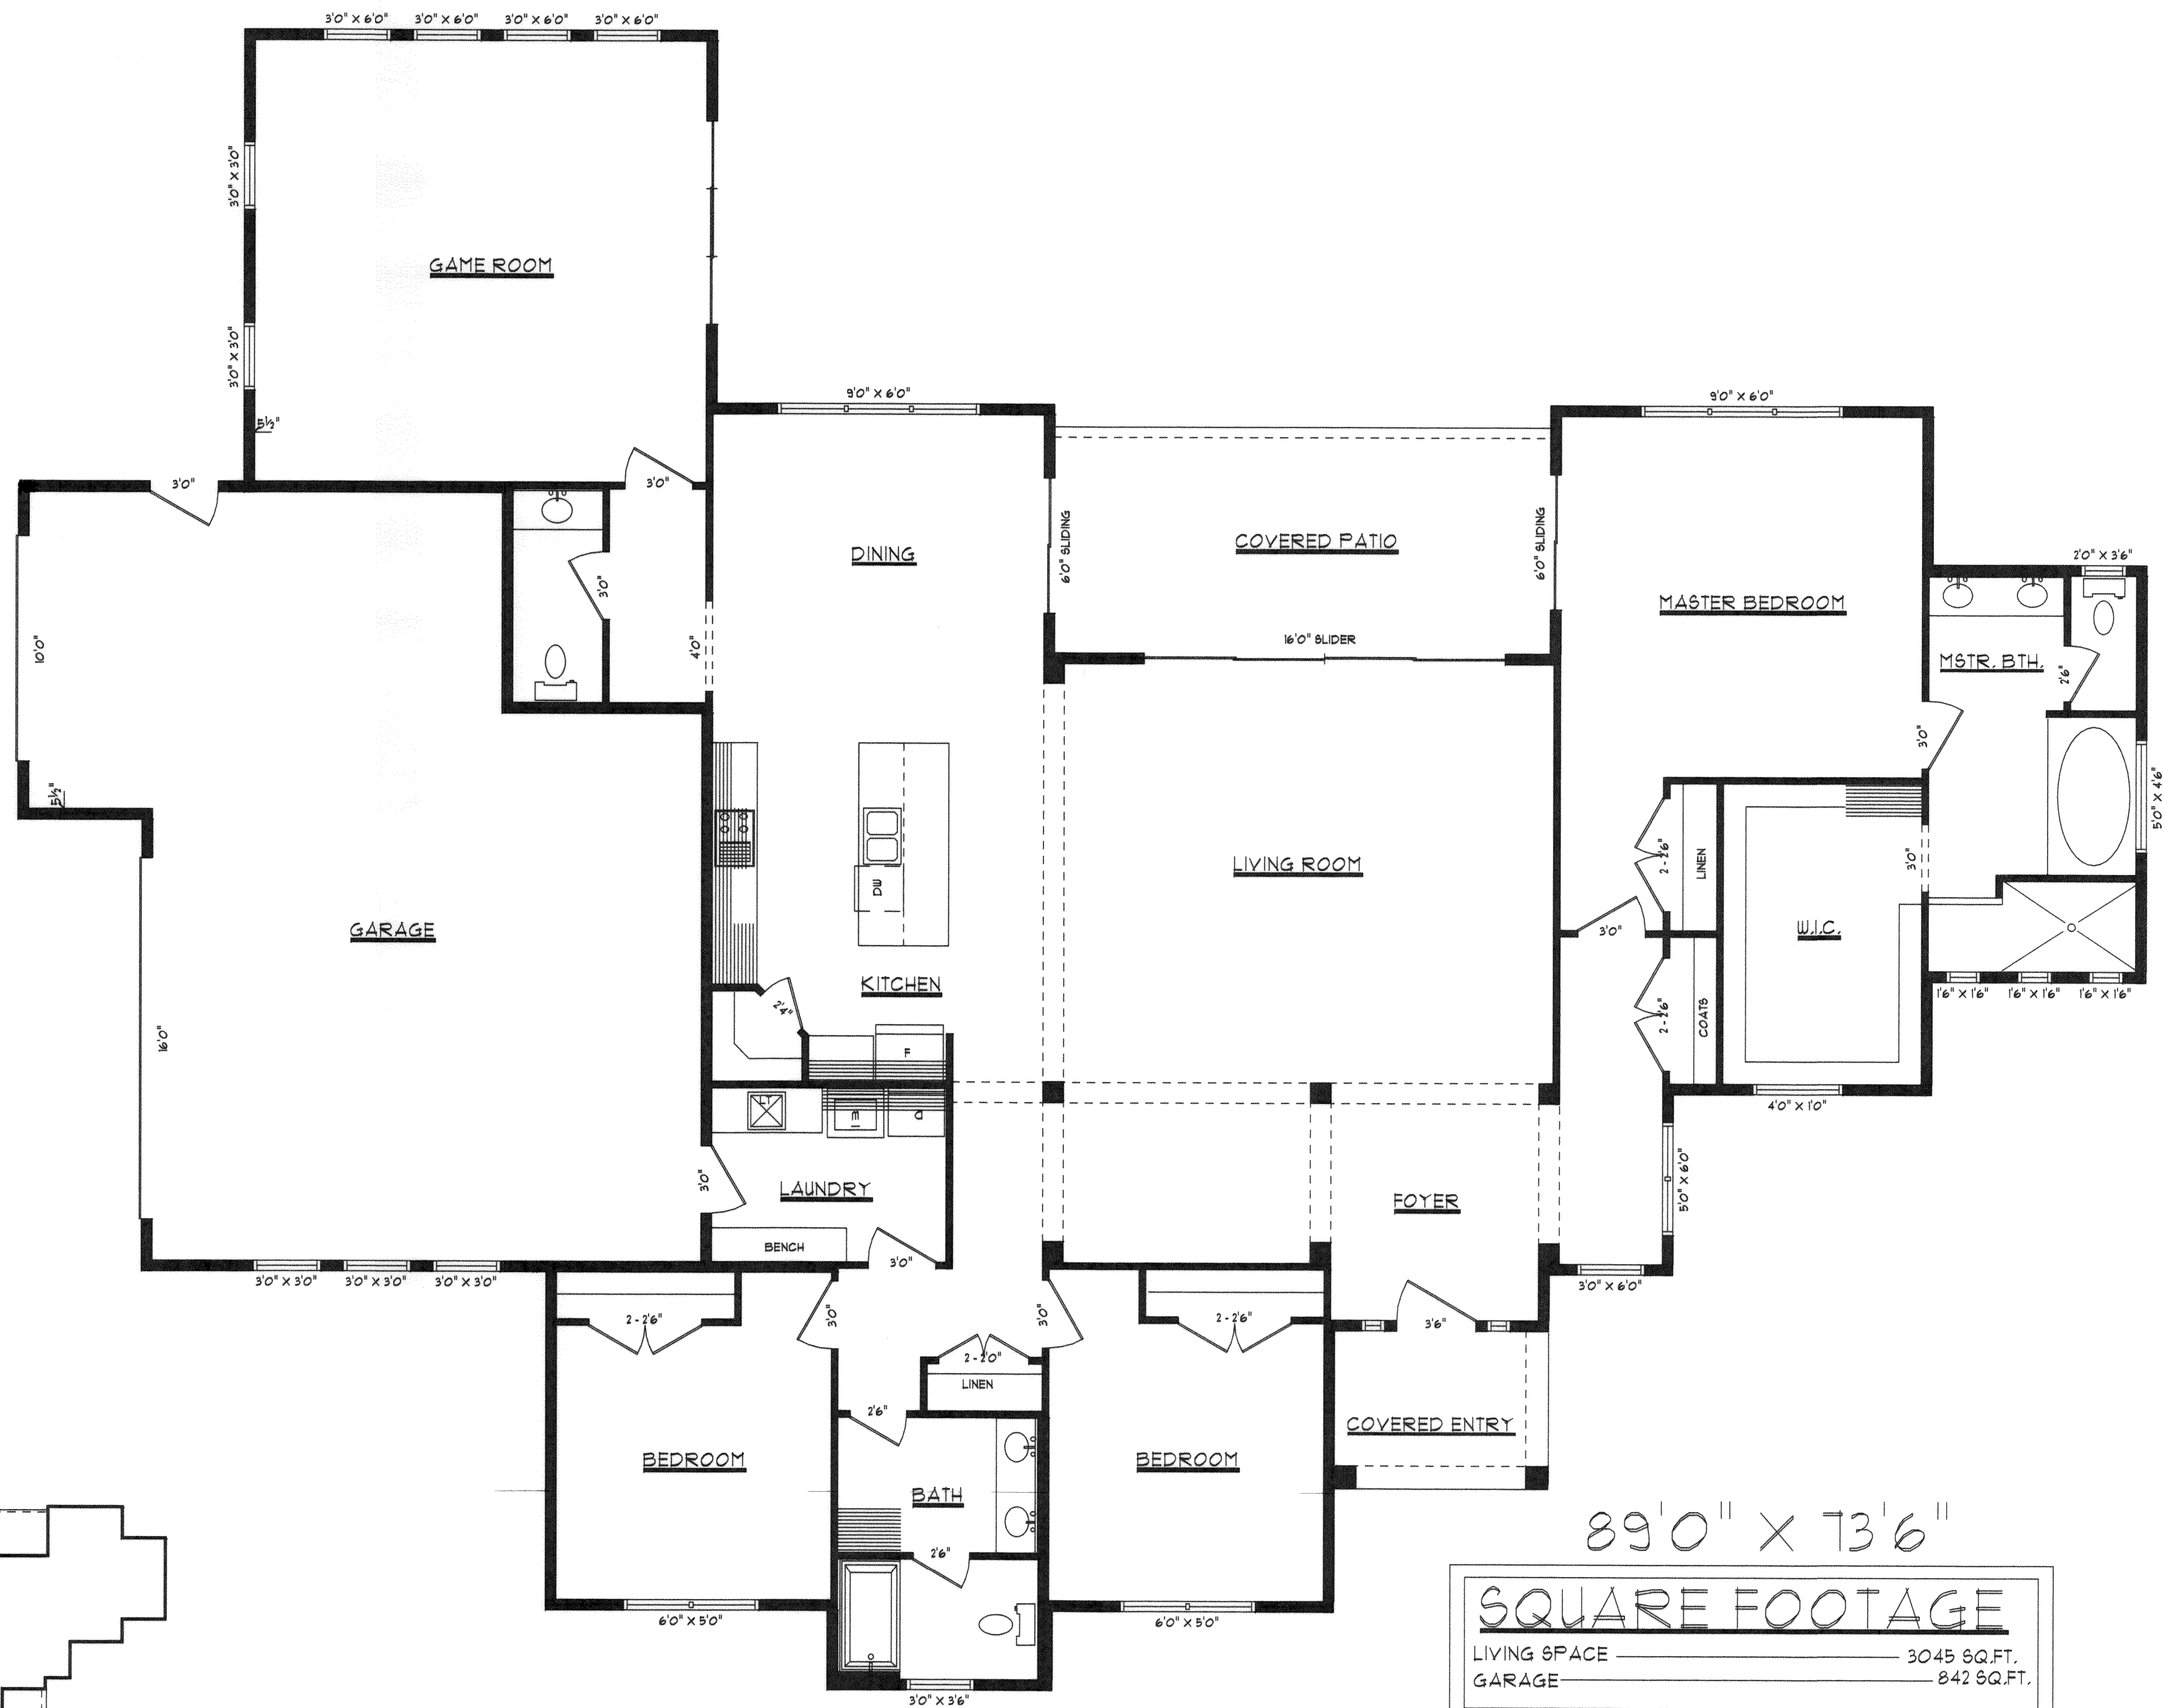


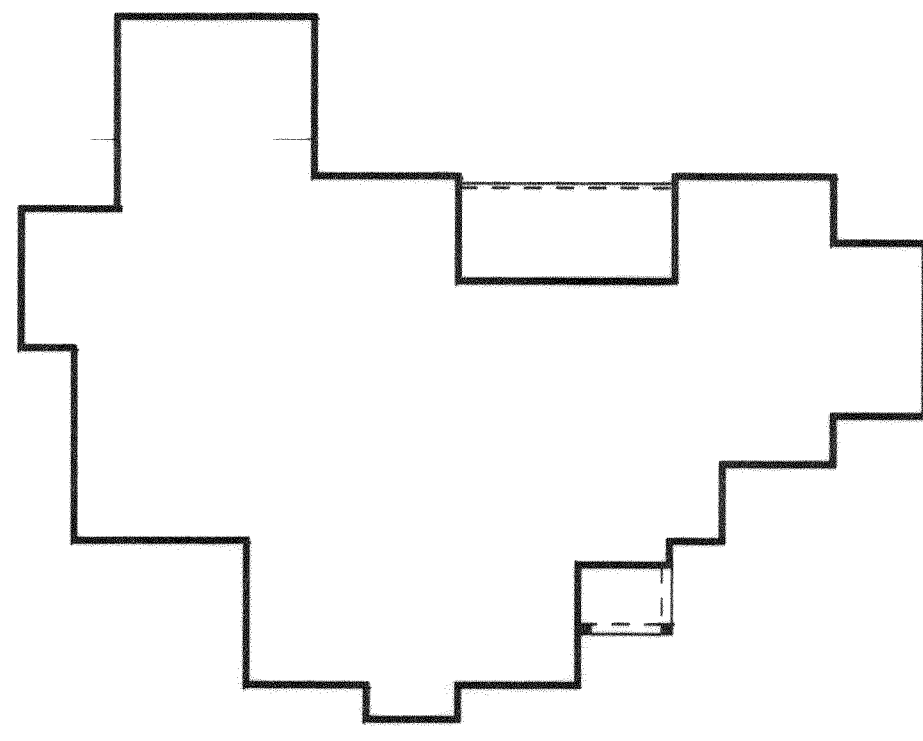

2003 INC. PLAN

THESE PLANS ARE THE PROPERTY OF O.W.I. HOMES INC. AND ARE
INTENDED FOR THE ONE TIME USE BY LICENSEE
ANY USE AND OR REPRODUCTION IN PART OR WHOLE WITHOUT WRITTEN
PERMISSION FROM O.W.I. HOMES INC. IS STRICTLY PROHIBITED

SHT. 1 PRELIMINARY PLAN

BURKS RESIDENCE

DRAWN BY: C.D. LEE

SCALE: 1/4" = 1'0"

DATE: 07/20/11

REVISED:

OREGON

WASHINGTON

O.W.I. HOMES INC.
6855 W. CLEARWATER AVE. SUITE N
KENNEWICK, WASHINGTON 99336
PHONE: (509) 731-8192
FAX: (509) 731-8503

IDAHO


FIVE STAR
★★★★★

FIVE STAR
★★★★★

FIVE STAR
★★★★★

FIVE STAR
★★★★★

FIVE STAR
★★★★★

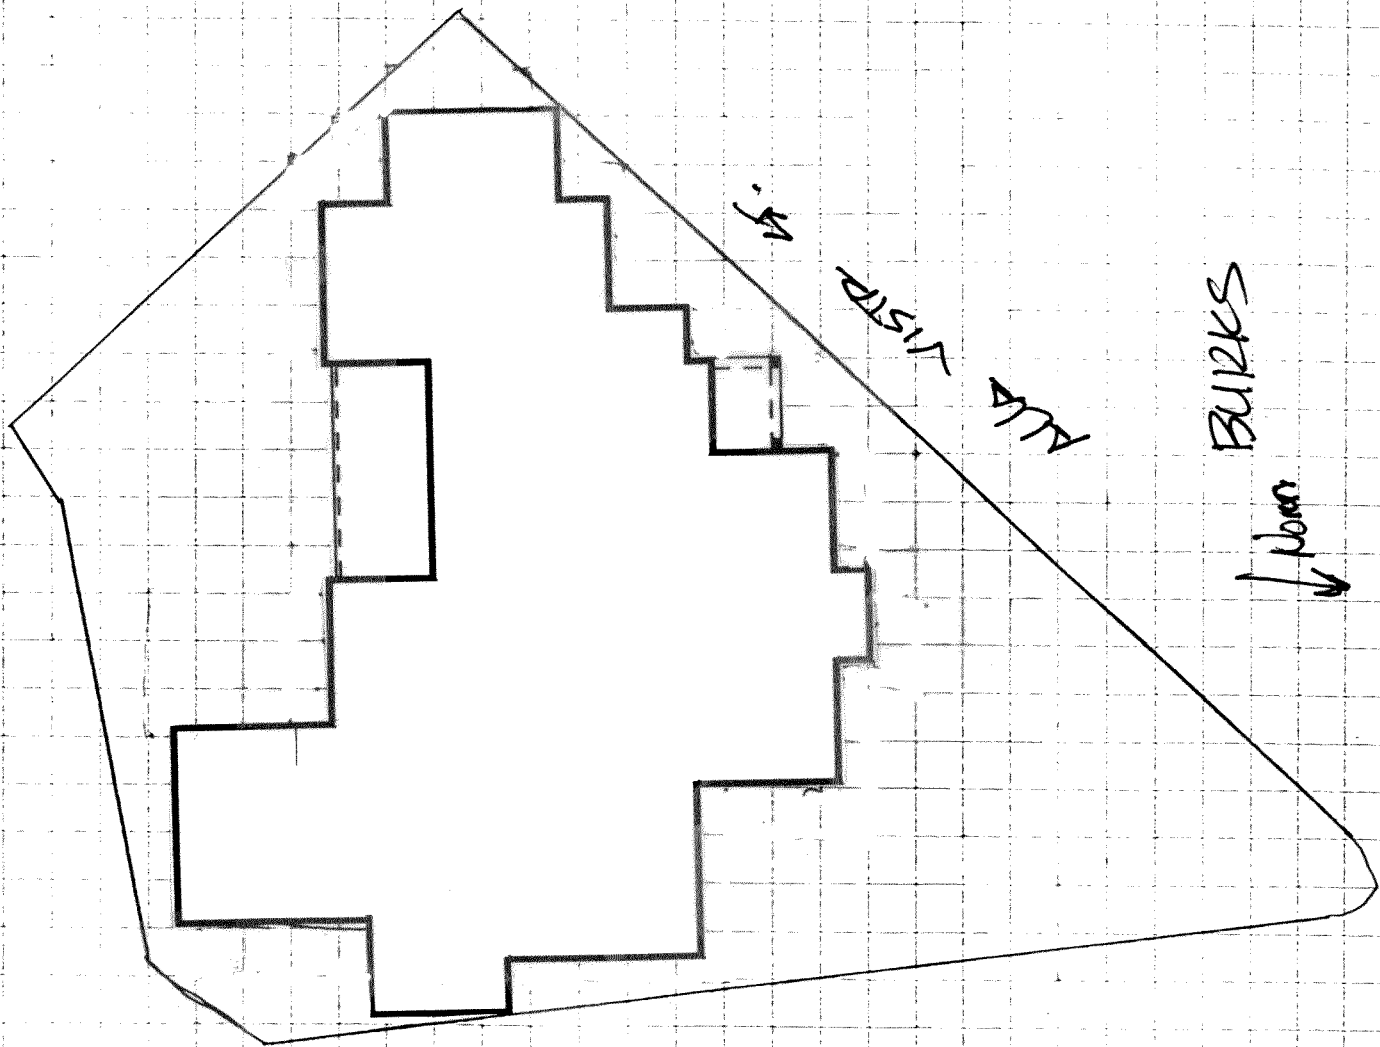

ISLA VISTA CT.

BURKS
↓

ALTA VISTA